

ceiling ht 2600 ▼

furniture h2180 ▲

worktop ht910 ▼  
base units 900 ▲

plinth ht 100 ▼  
FFL 0,00 ▲




ceiling ht 2600 ▼

furniture h2180 ▲

worktop ht910 ▼  
base units 900 ▲

plinth ht 100 ▼  
FFL 0,00 ▲

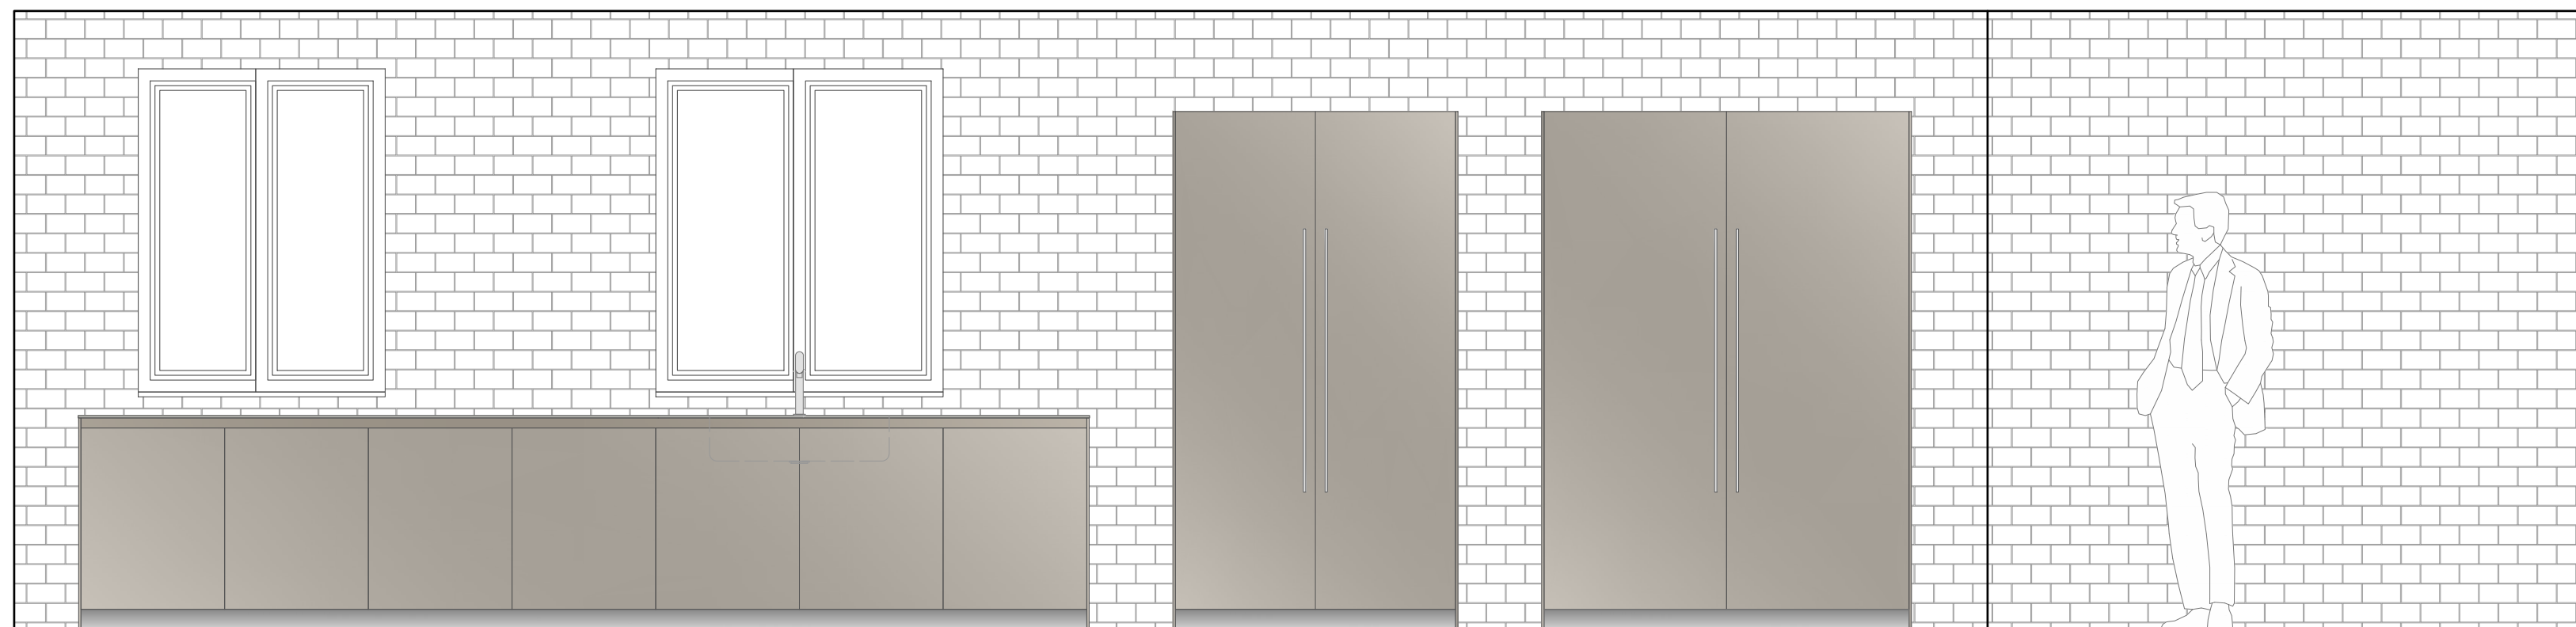

Do Not Scale  
Clients must check and confirm all dimensions and details before ordering. Prefer figured to scaled dimensions. This Drawing is given without any responsibility of The Kitchen People Limited or their employees.

bulthaup  
Mayfair

37 Wigmore Street  
London W1U 1PP  
T: +44 (0)20 7495 3663  
F: +44 (0)20 7495 0139  
info.wig@bulthaup.co.uk

UNCONFIRMED STRUCTURAL DIMENSIONS  
FINAL DIMENSIONS TO BE CONFIRMED BY ARCHITECT OR BY MAIN CONTRACTOR