


PRODUCED BY AN AUTODESK STUDENT VERSION

PRODUCED BY AN AUTODESK STUDENT VERSION

PRODUCED BY AN AUTODESK STUDENT VERSION

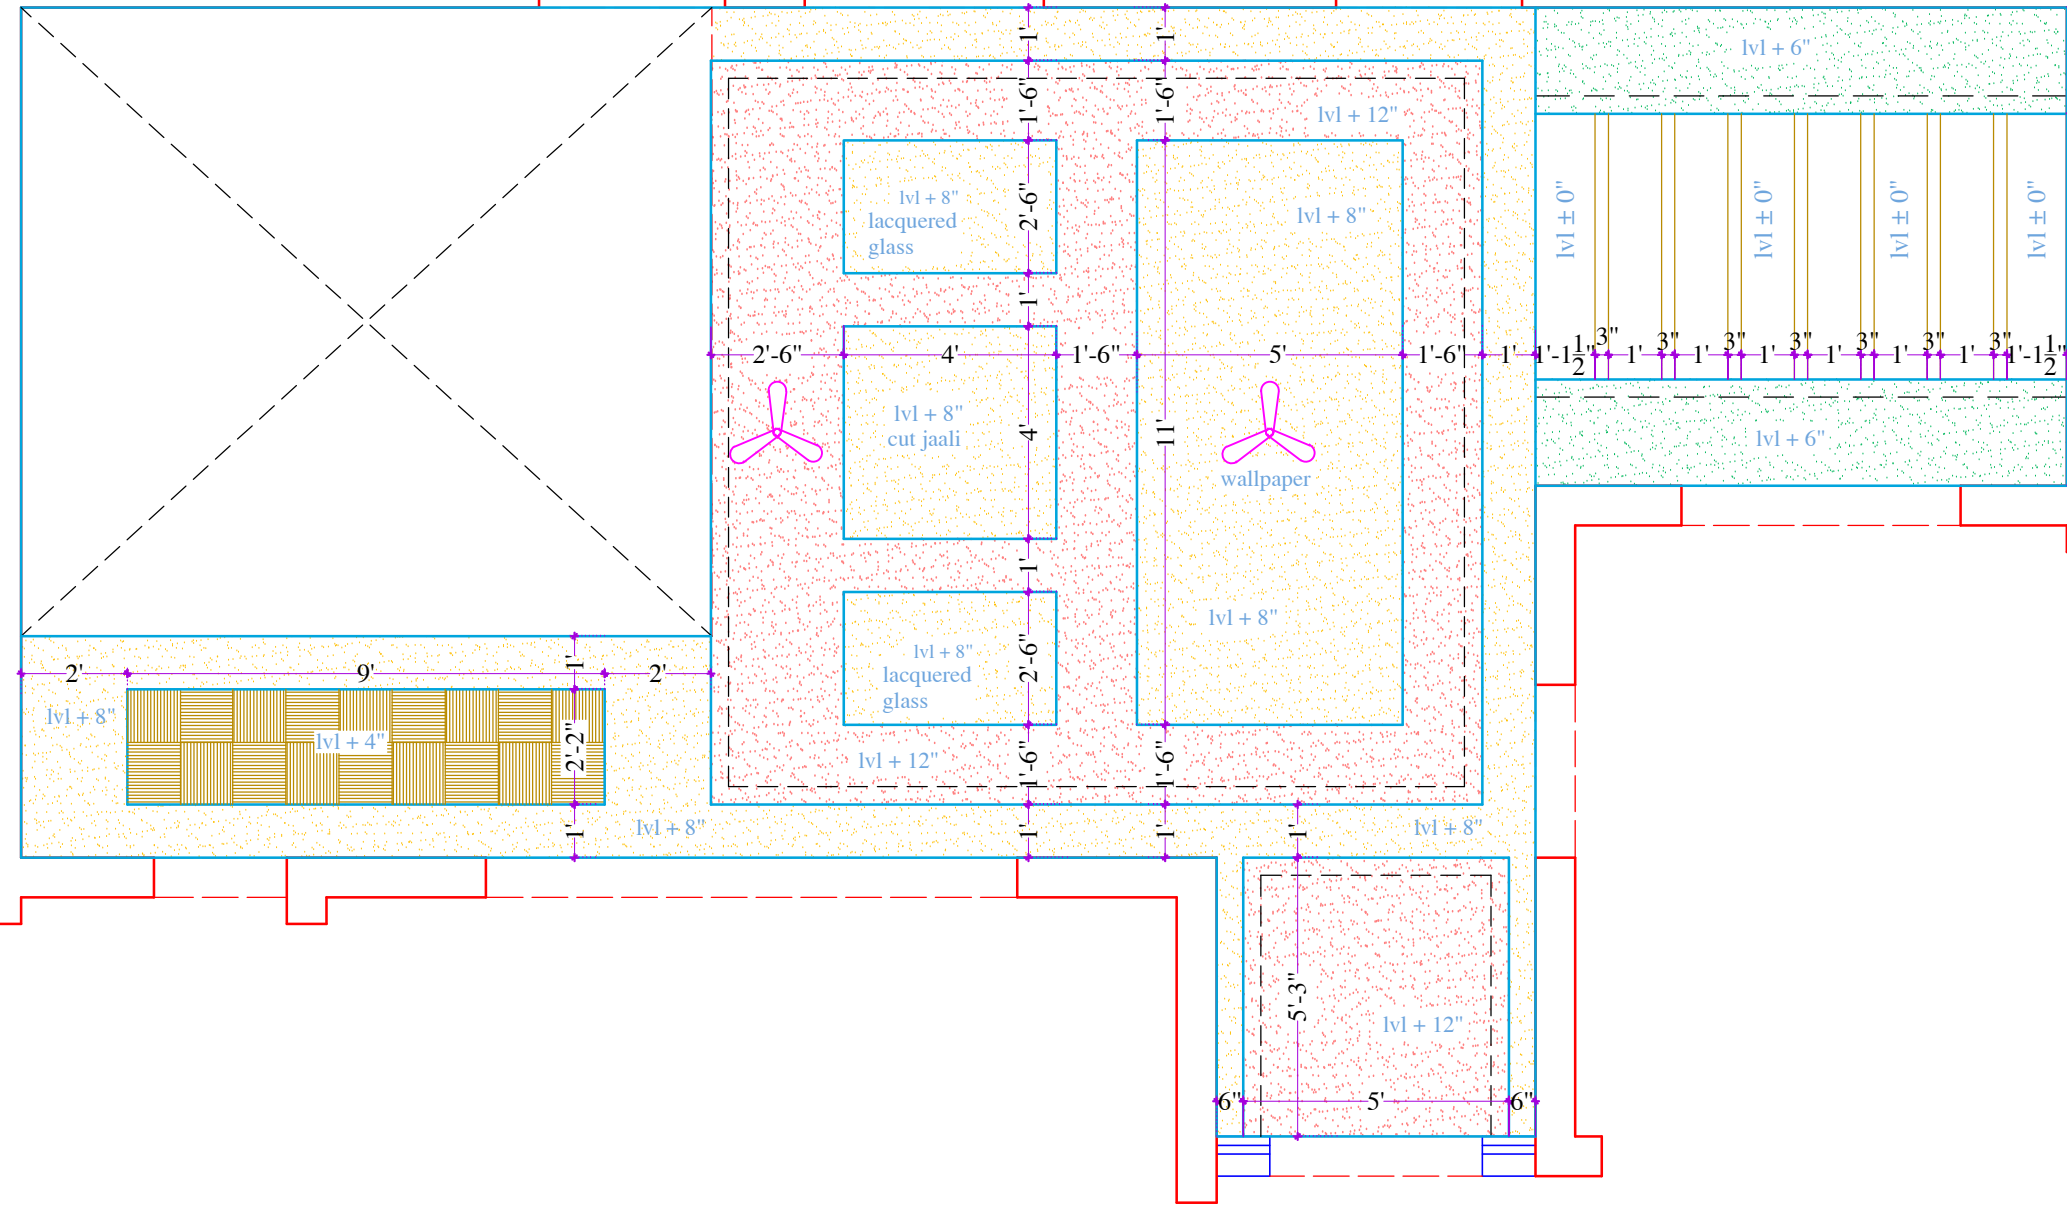

DRG. NO.
DRG. TITLE Ground Floor Lobby False Ceiling Design
DRG. REF. Pbi. Bgh. Snr. (w.dgs.)

DRAWN BY Nirmal
DATE 12-11-2018

PRODUCED BY AN AUTODESK STUDENT VERSION